

## Single Stream Recycling Bin Locations






SCALE: 1/32" = 1'-0"



## Single Stream Recycling Bin Locations



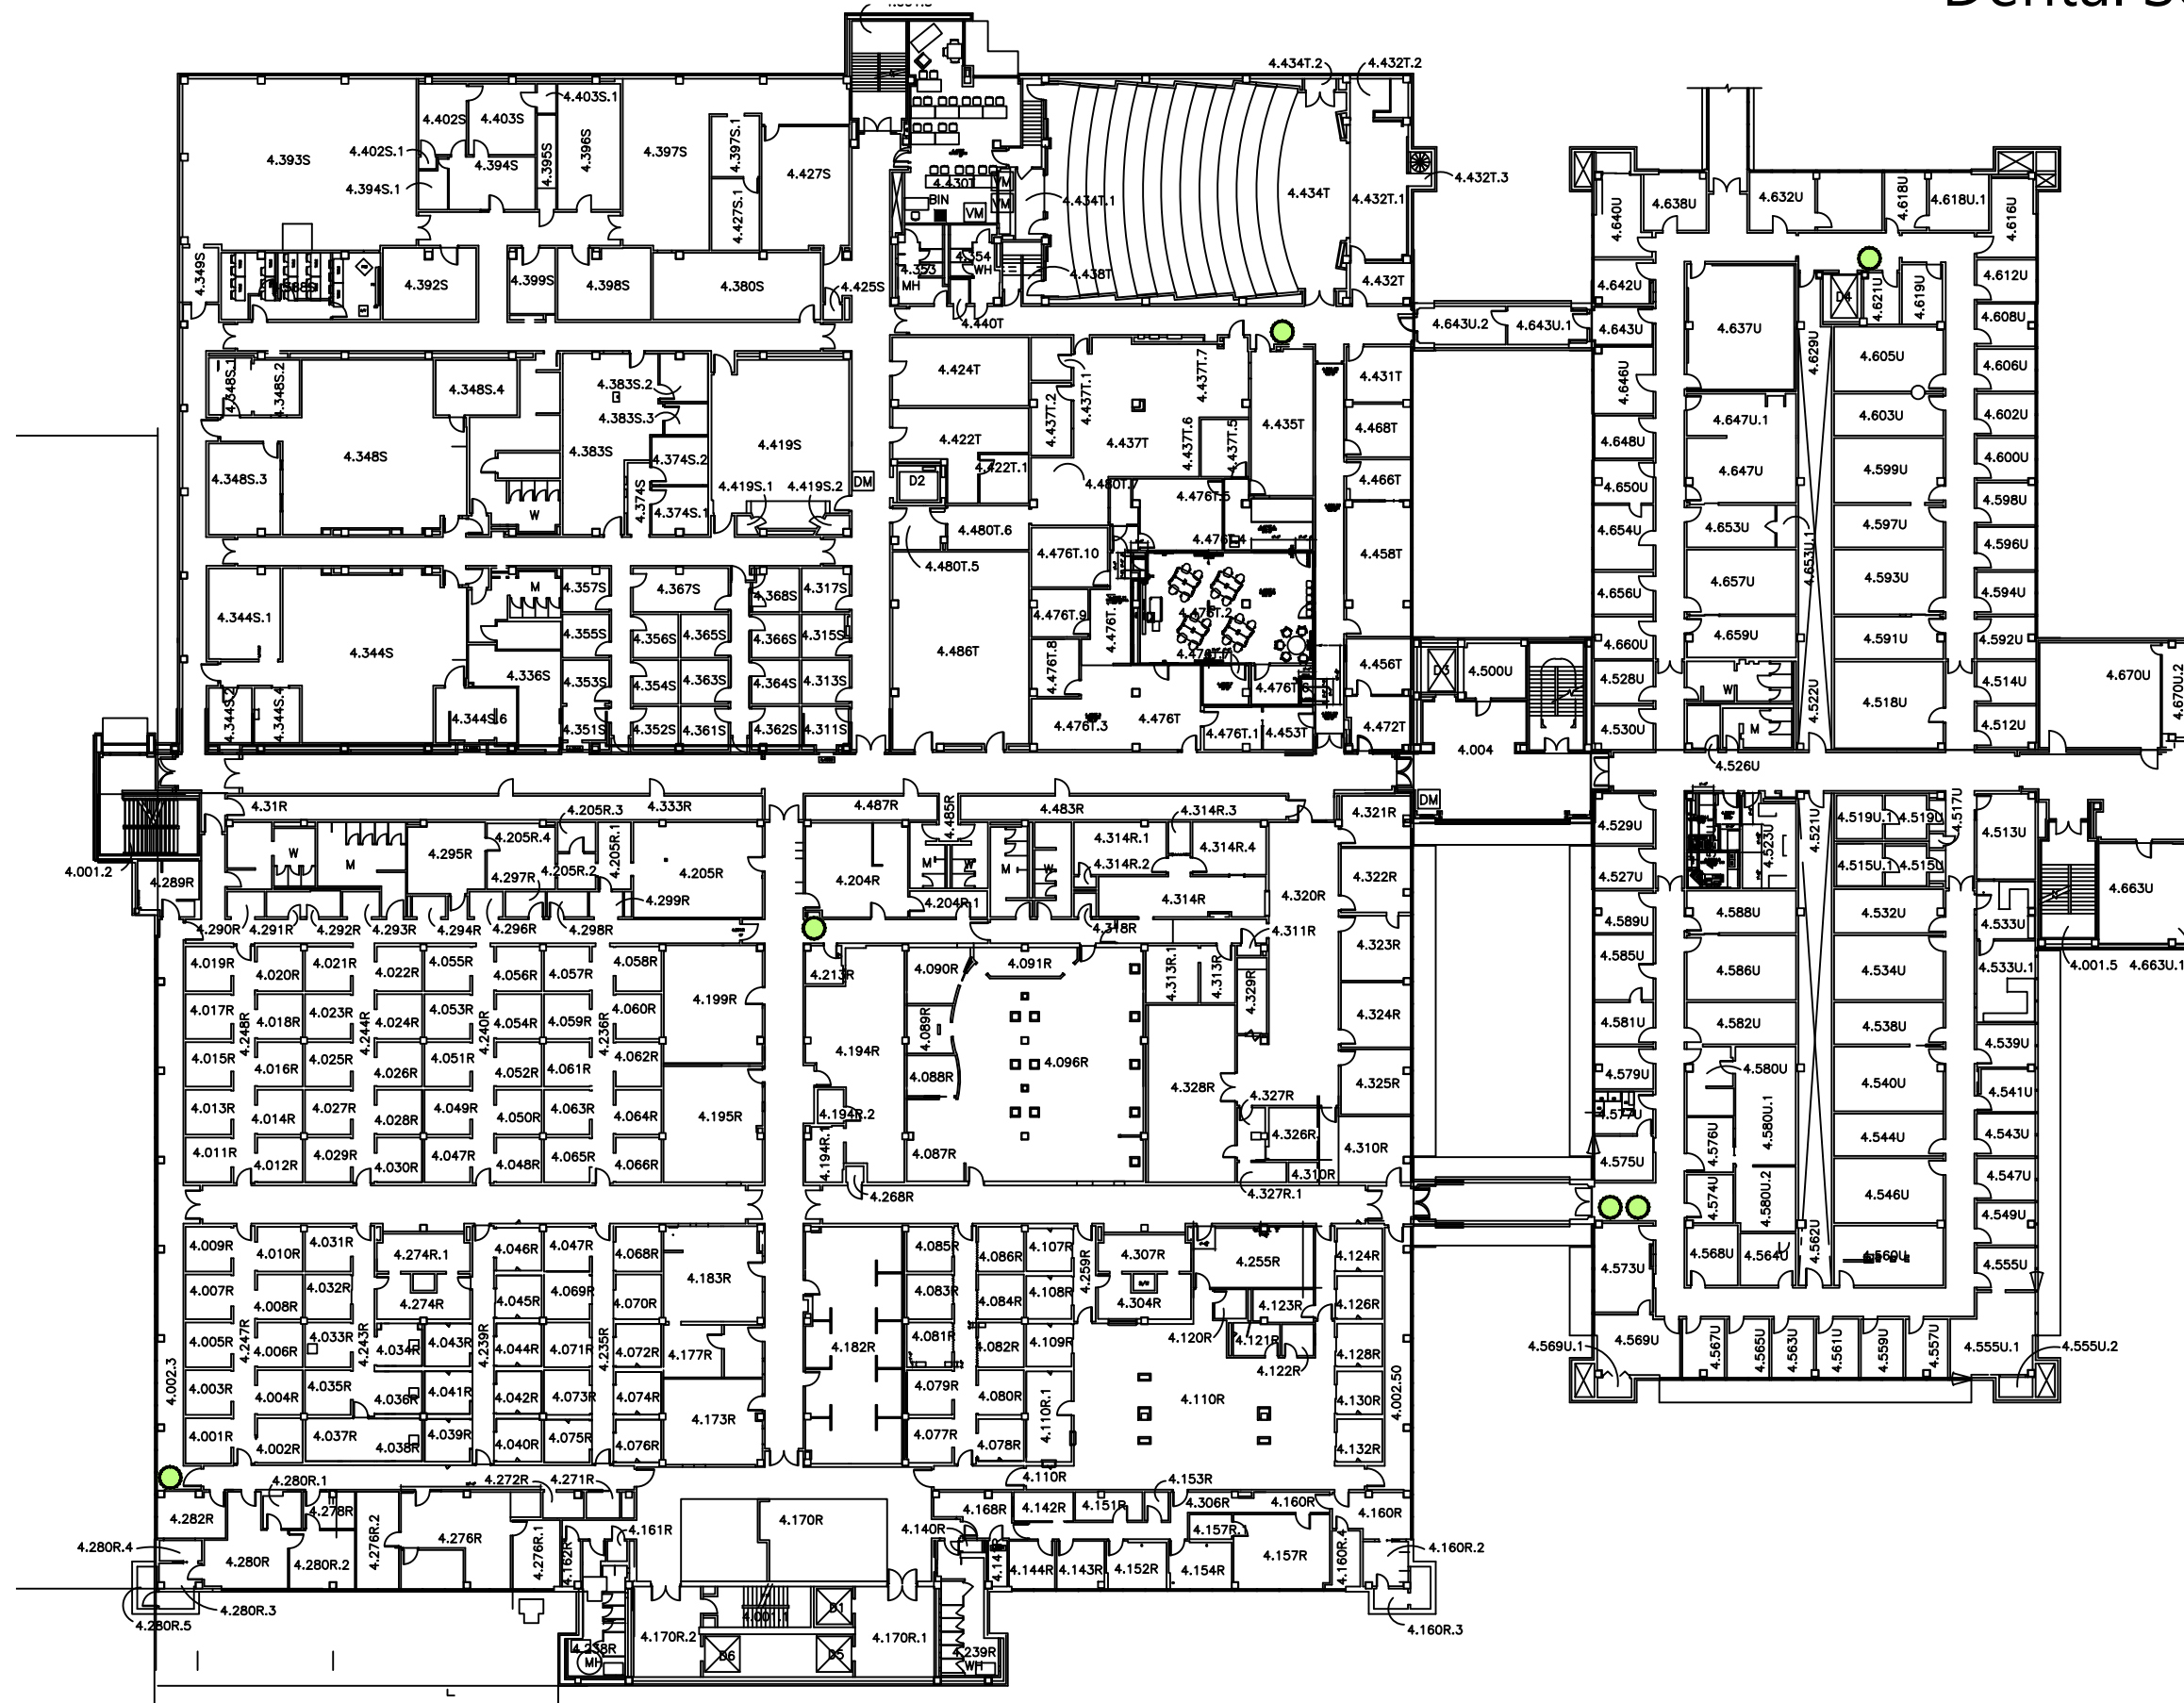

## Single Stream Recycling Bin Locations



